


1 7TH & 8TH FLOOR PLANS
SCALE 3/32" = 1"

FIFIELD | PIAKER | ELMAN
ARCHITECTS, PC
740 Broadway
New York, New York 10003
tel 212 979 9272
fax 212 979 9276
www.fpe-architects.com

NO USE, REPRODUCTION OR
DISSEMINATION MAY BE MADE OF THIS
DRAWING & CONCEPTS SET FORTH
HEREON WITHOUT THE PRIOR WRITTEN
CONSENT OF
FIFIELD PIAKER ELMAN
ARCHITECTS P.C.
COPYRIGHT © 2011

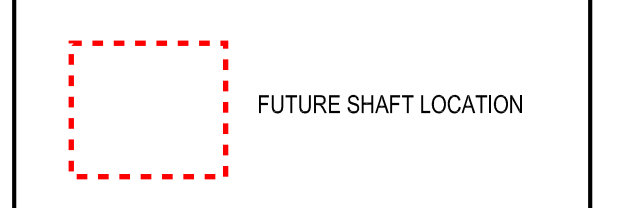

No. Description: Date:
Revisions:

Project:
150 BAY STREET
RETAIL

Sheet Title:
7TH & 8TH FLOOR PLANS

Job No: 2008015.02 Scale: AS SHOWN

Drawn: JL Date: 10.24.2011

Drawing No:
A-107&8

